


PROPOSED ZEBRA CROSSING PALACE GATES ROAD, N22

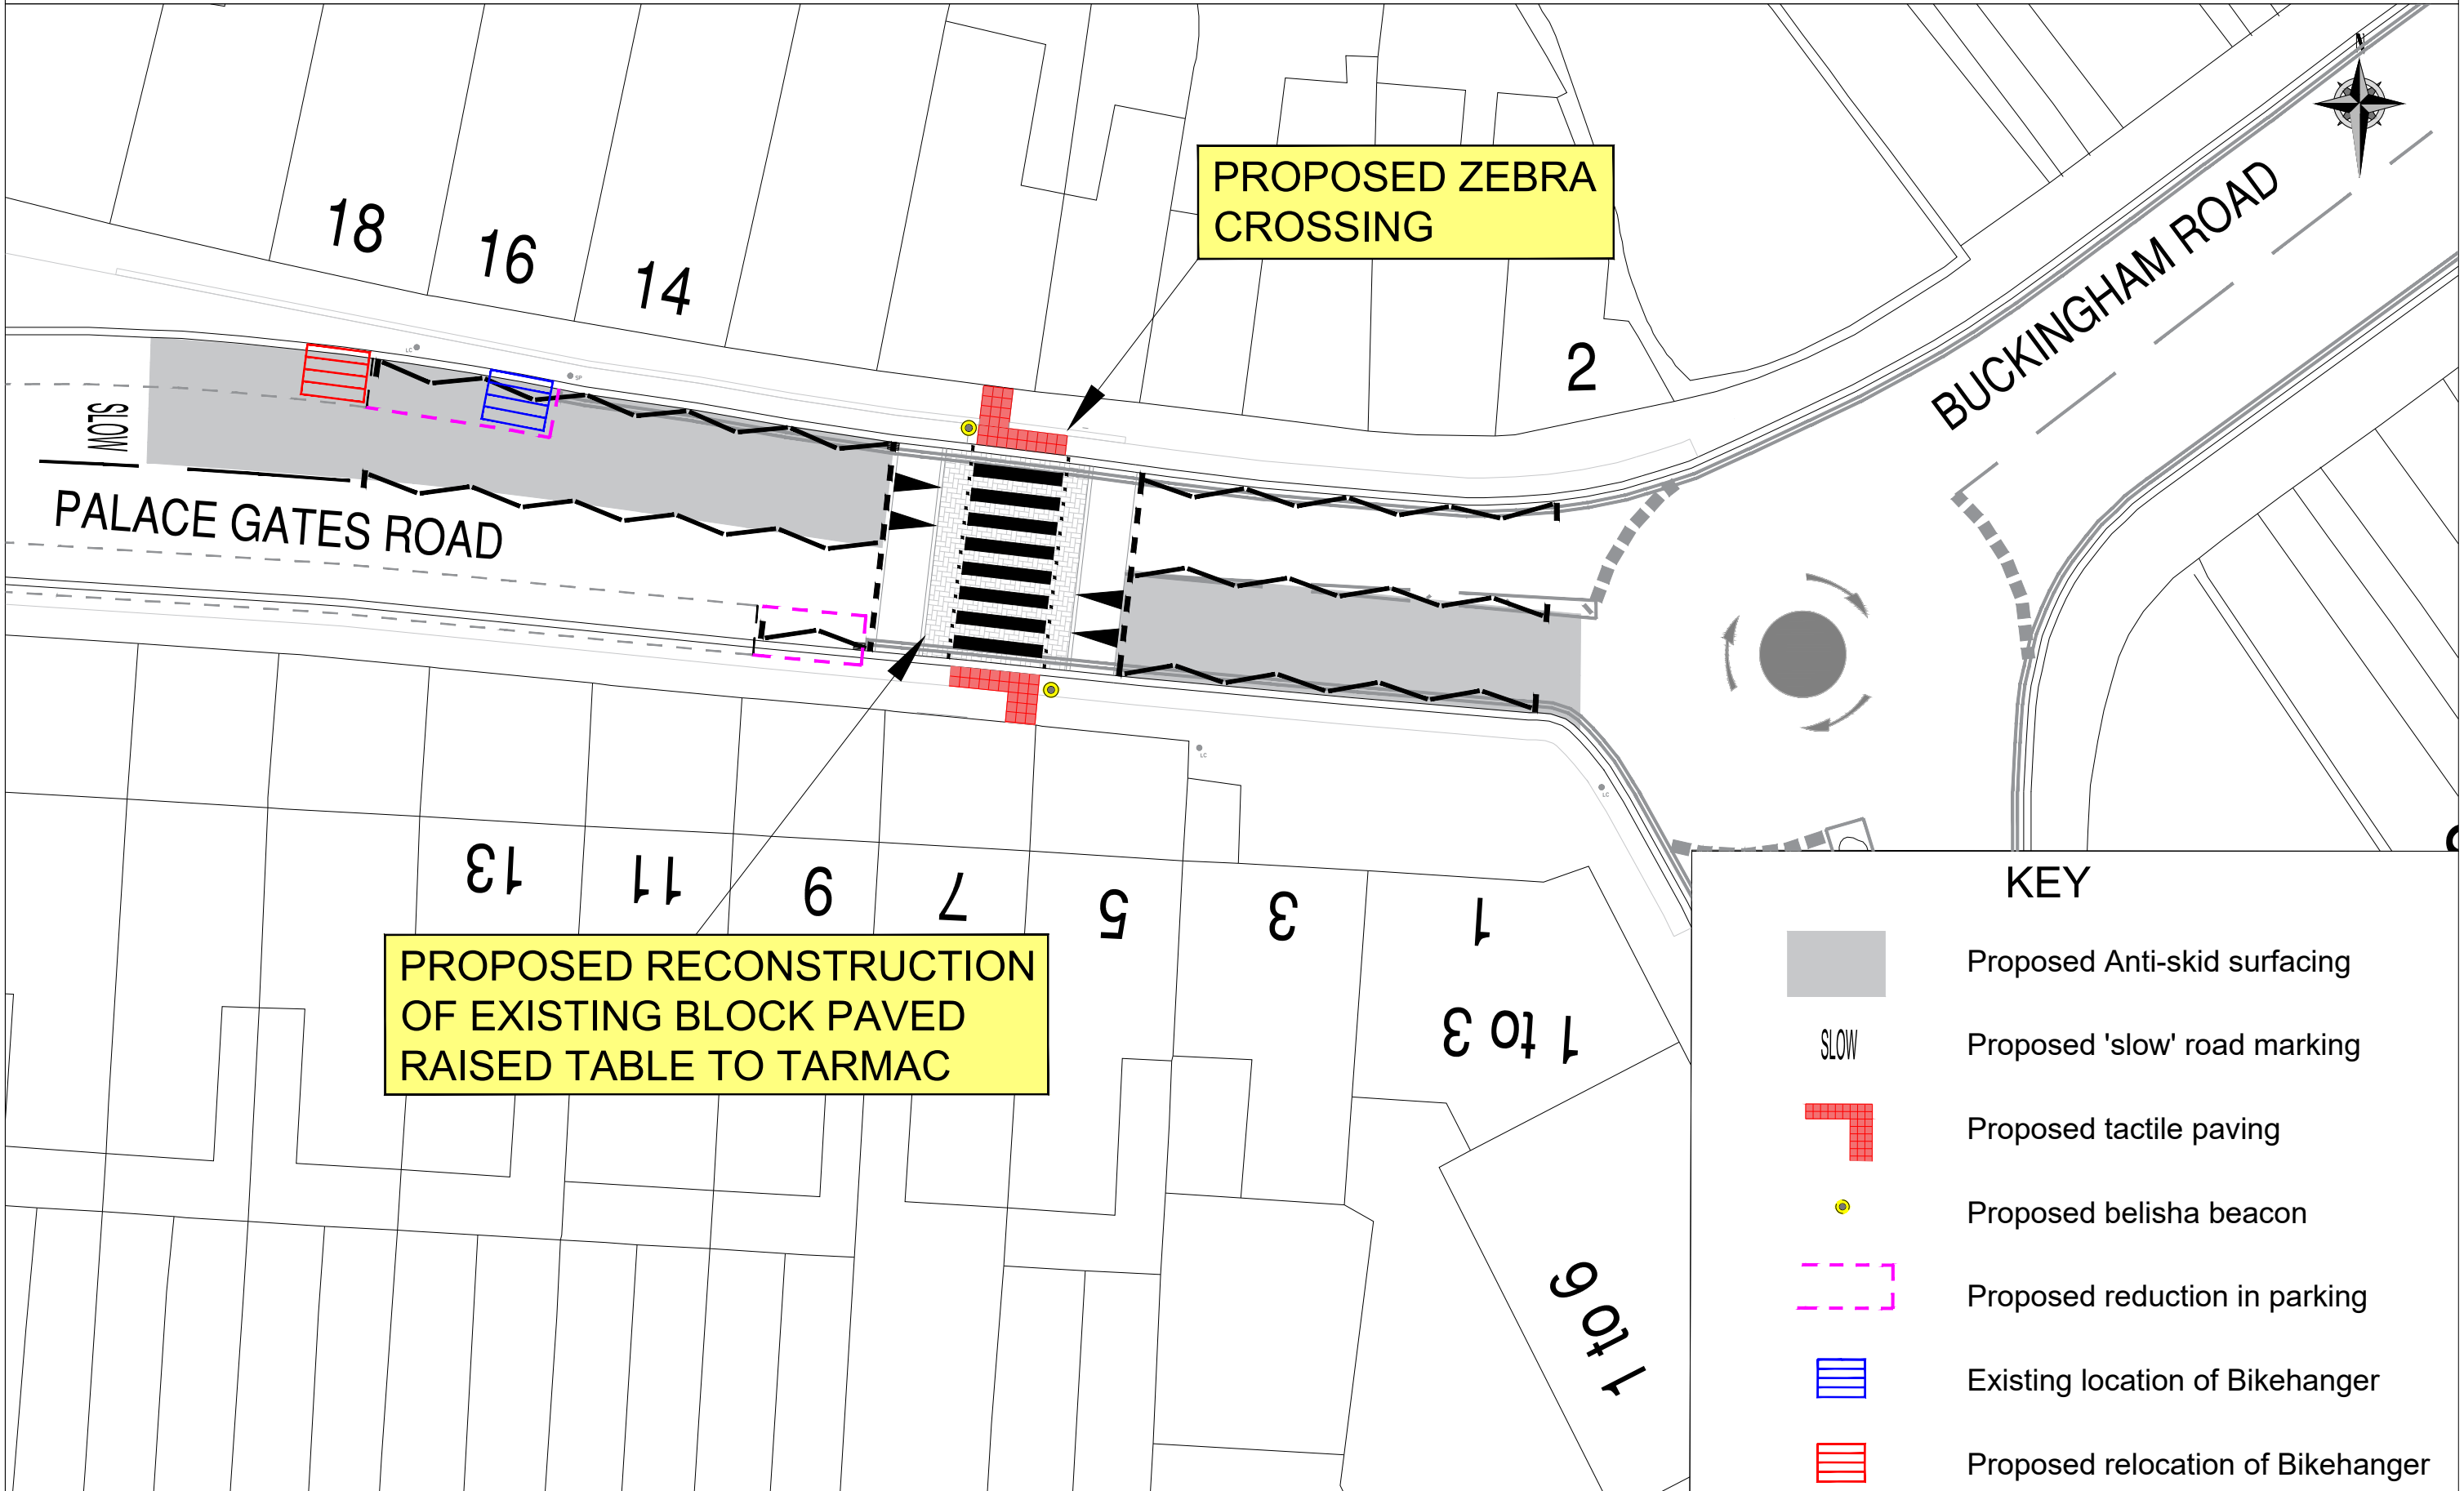

PROPOSED ZEBRA CROSSING

PROPOSED RECONSTRUCTION OF EXISTING BLOCK PAVED RAISED TABLE TO TARMAC

KEY

-  Proposed Anti-skid surfacing
-  Proposed 'slow' road marking
-  Proposed tactile paving
-  Proposed belisha beacon
-  Proposed reduction in parking
-  Existing location of Bikehanger
-  Proposed relocation of Bikehanger