


PROPOSED ZEBRA CROSSING ALEXANDRA ROAD, N22

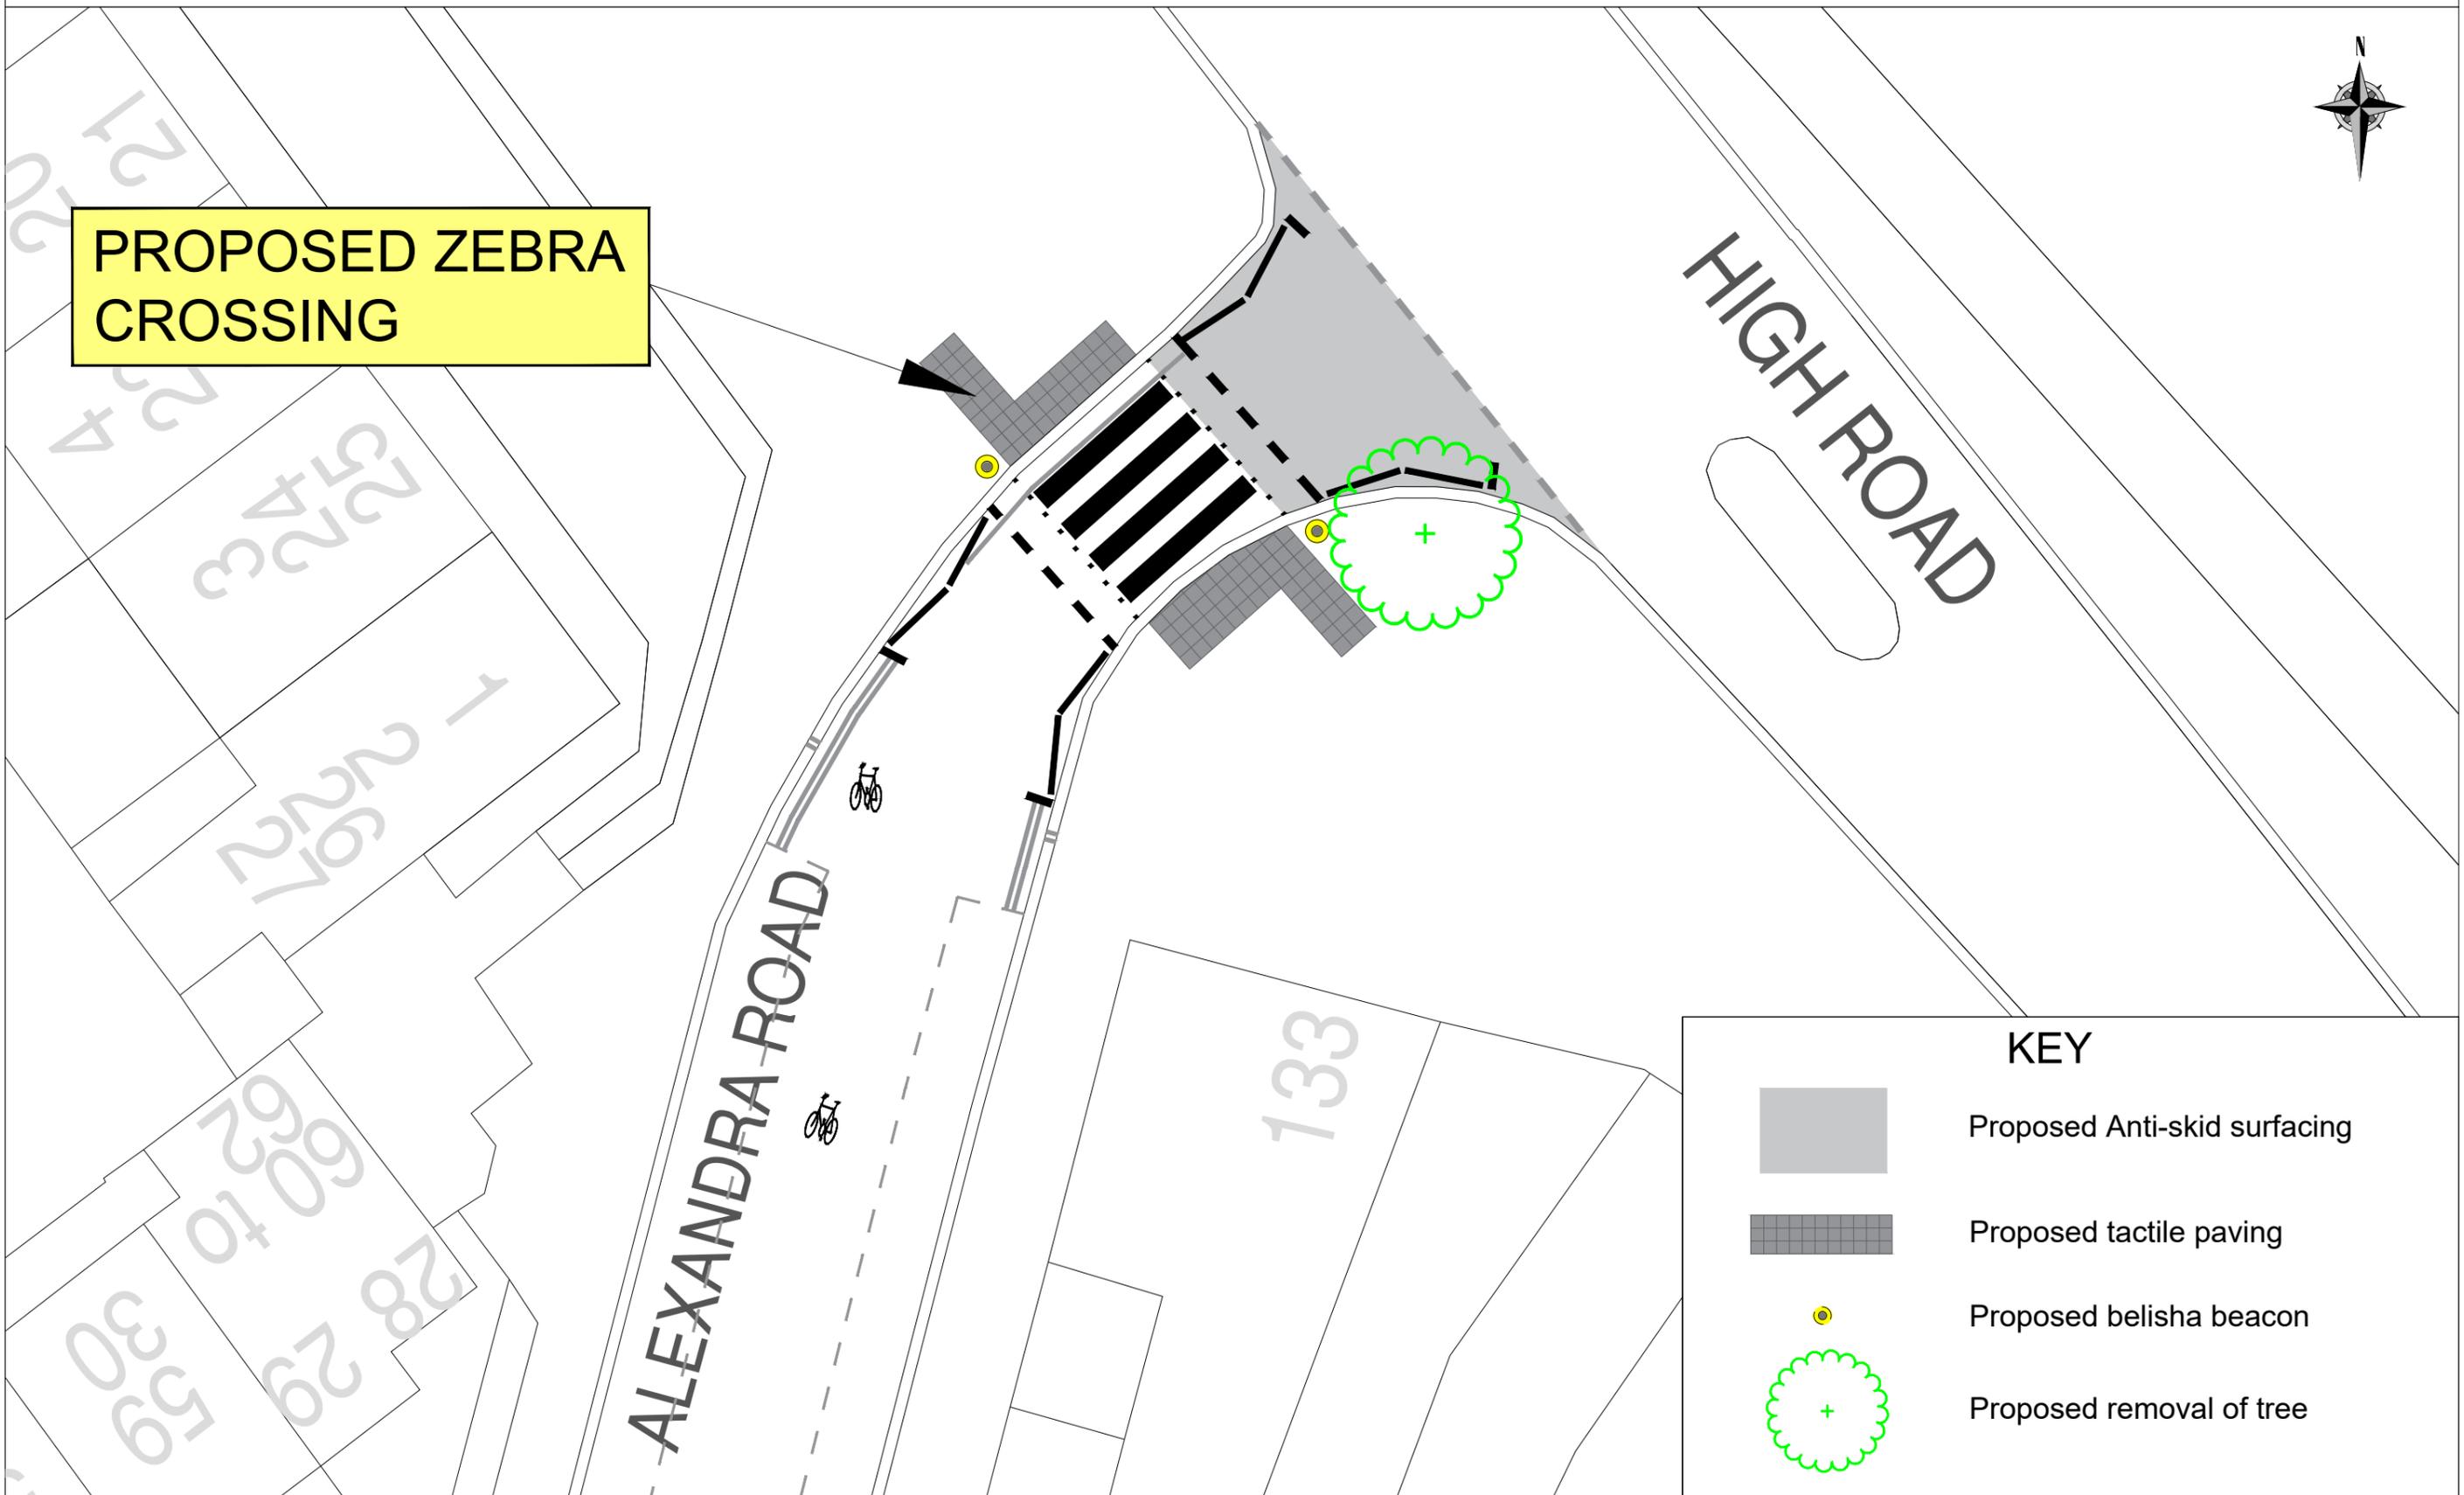

PROPOSED ZEBRA
CROSSING



KEY	
	Proposed Anti-skid surfacing
	Proposed tactile paving
	Proposed belisha beacon
	Proposed removal of tree