


Proposed Zebra Crossing - Holmdale Terrace N15

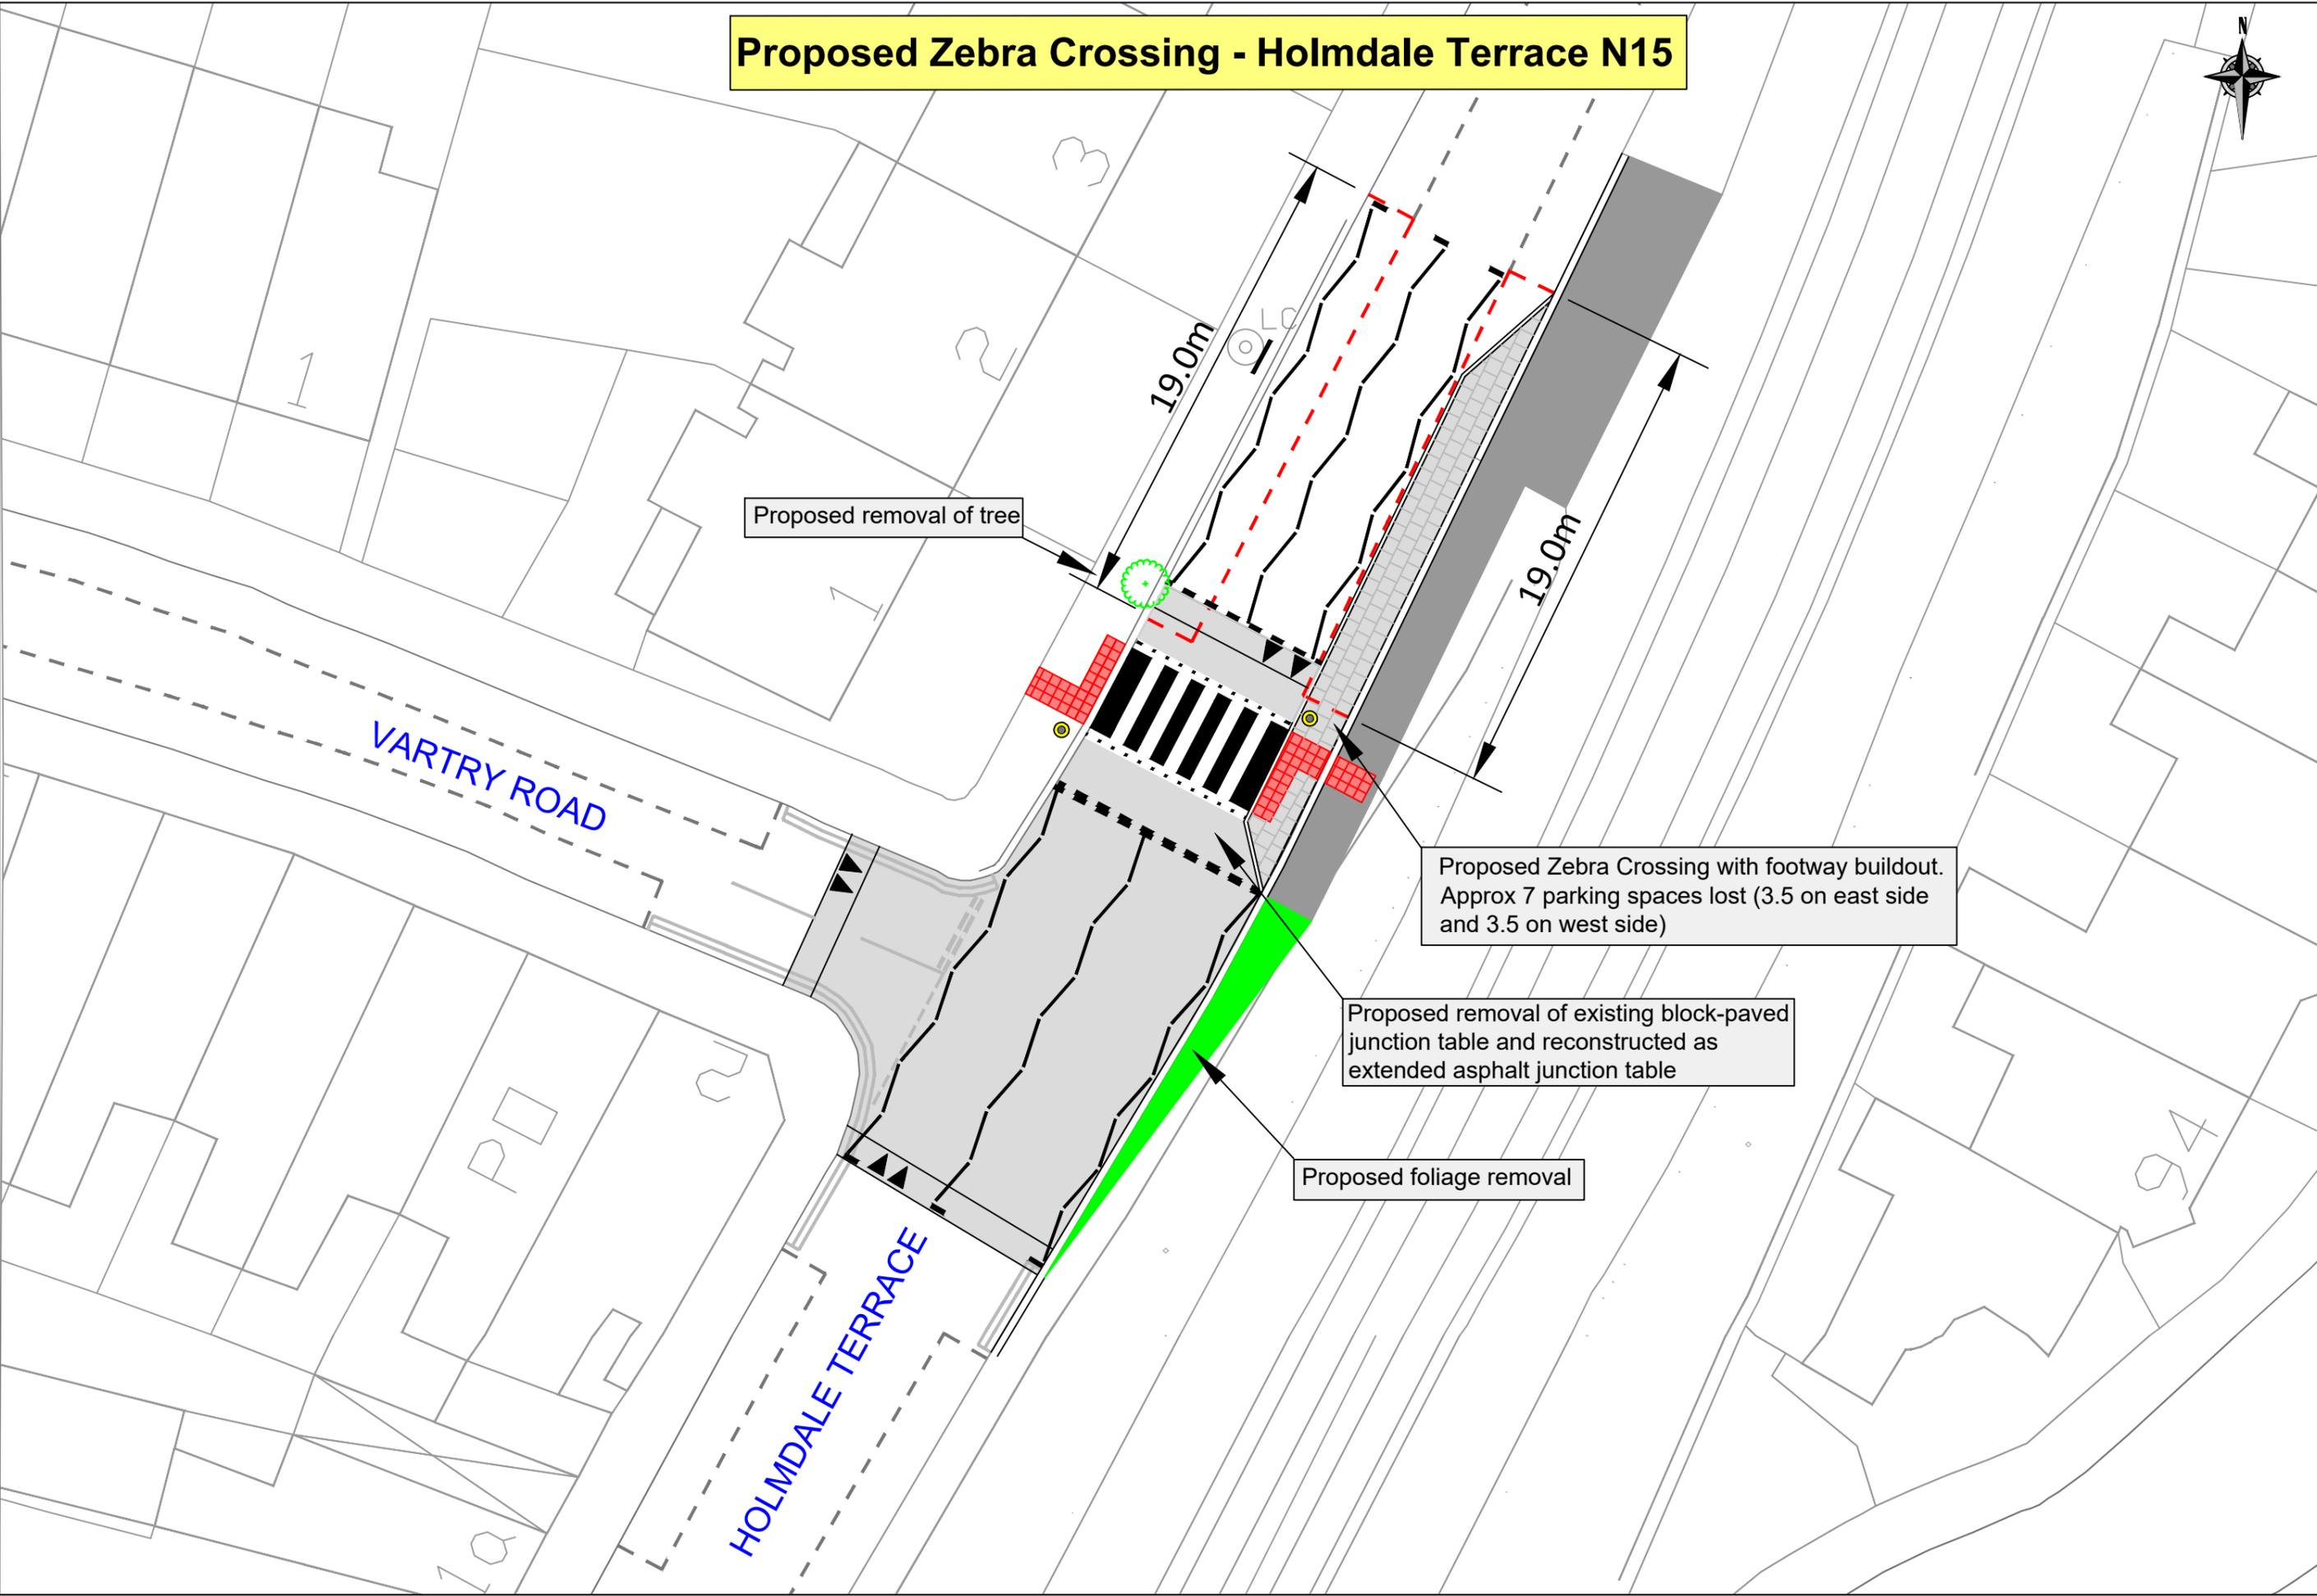

Proposed removal of tree

19.0m

19.0m

VARTRY ROAD

HOLMDALE TERRACE

Proposed Zebra Crossing with footway buildout.
Approx 7 parking spaces lost (3.5 on east side
and 3.5 on west side)

Proposed removal of existing block-paved
junction table and reconstructed as
extended asphalt junction table

Proposed foliage removal