
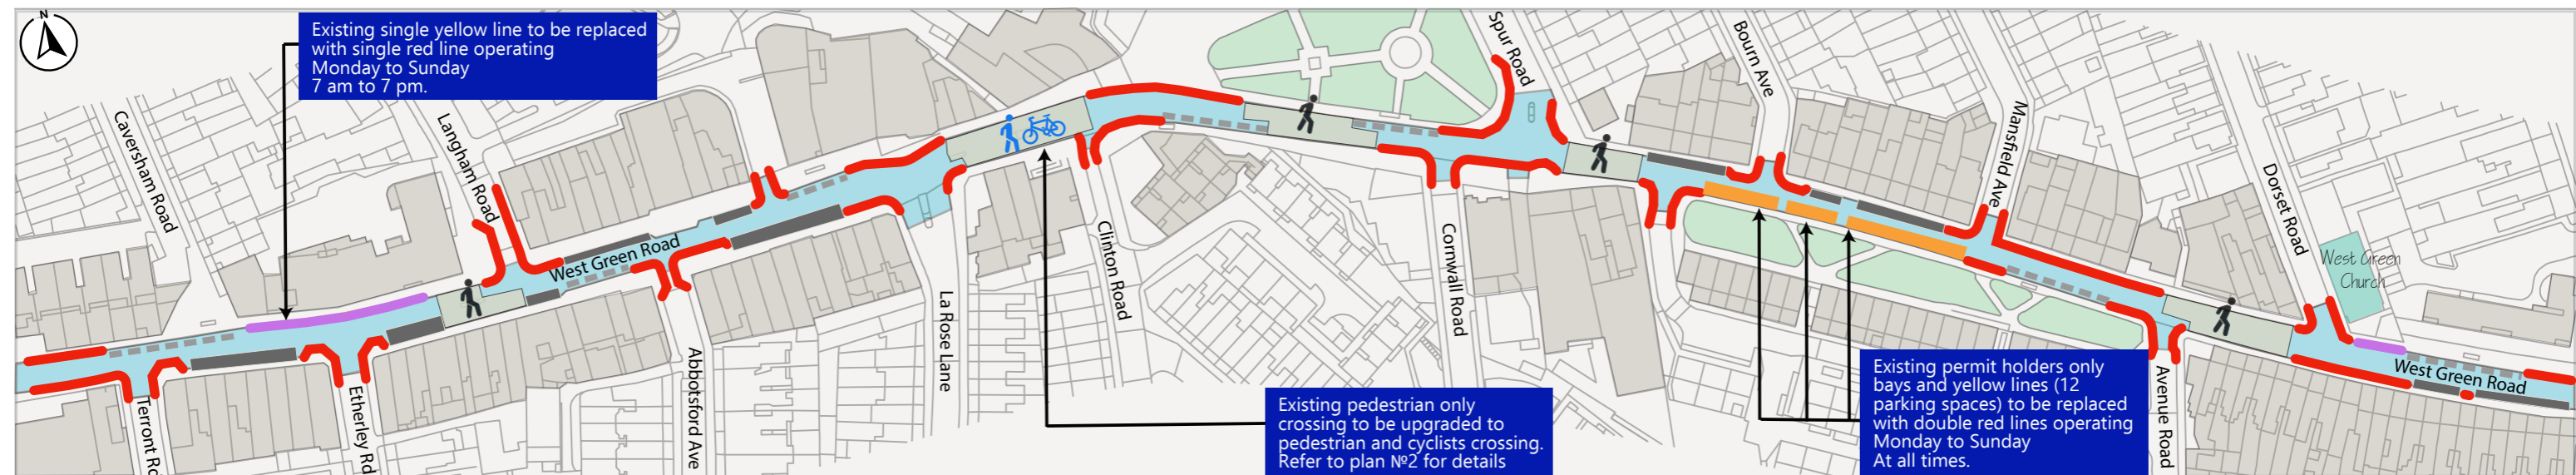


# WEST GREEN ROAD RED ROUTE AND BUS PRIORITY MEASURES

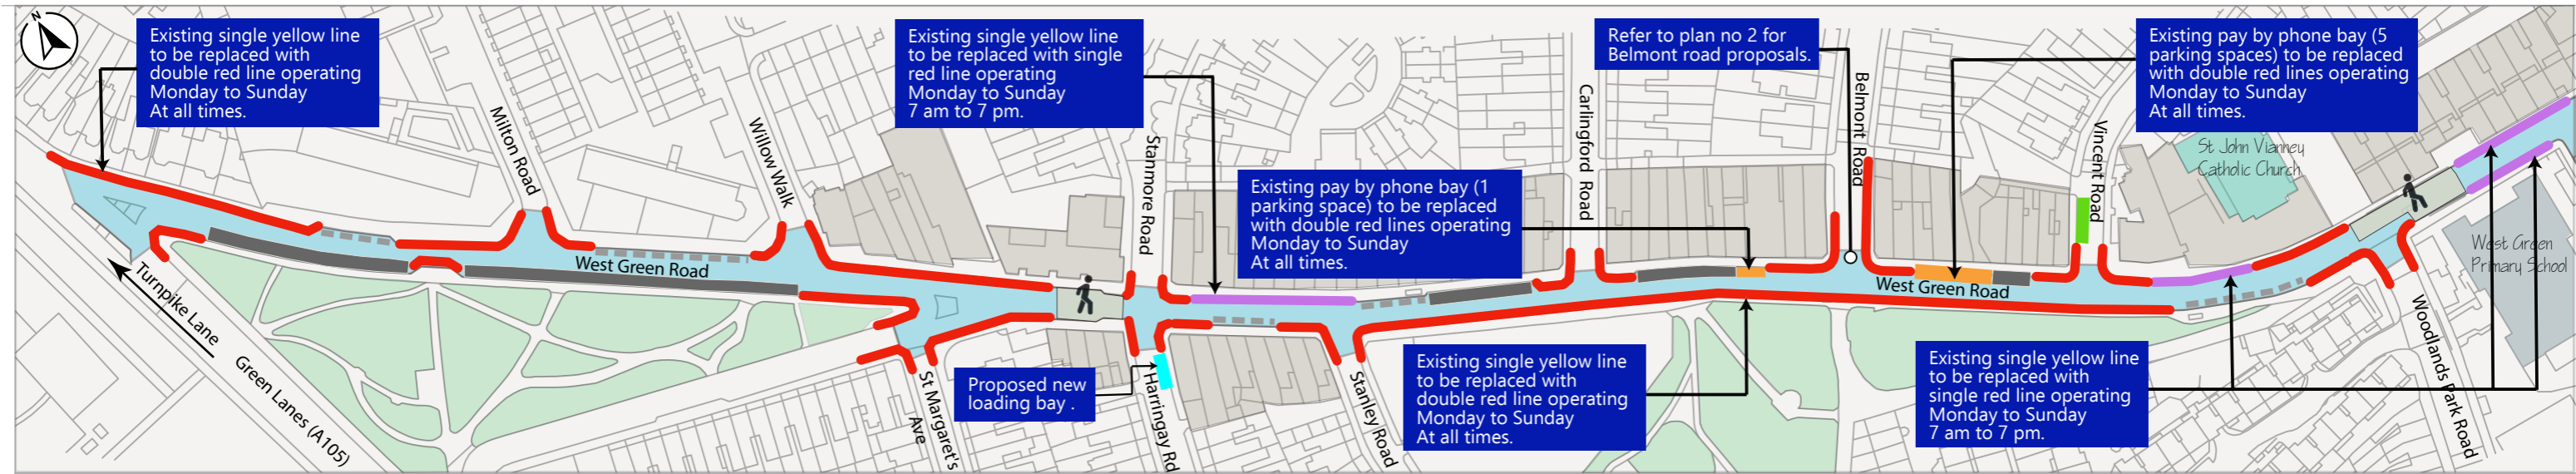

KEY:			
	Proposed double red line (No stopping at any time) operating Monday to Sunday at all times		Existing pedestrian crossing
	Proposed single red line (No stopping Monday to Sunday 7am -7pm)		New Pedestrian and Cyclists crossing area
	Existing Bus Stop		Public car parks
			Relocated disabled parking bay
			Existing parking bays to remain
			Existing parking bays to be removed permanently to allow sufficient road width
			Existing Business Permit only bays to be converted to Share Use parking.
			New pay by phone parking bay to replace existing double yellow lines.
			New loading bay to replace existing single yellow line.