


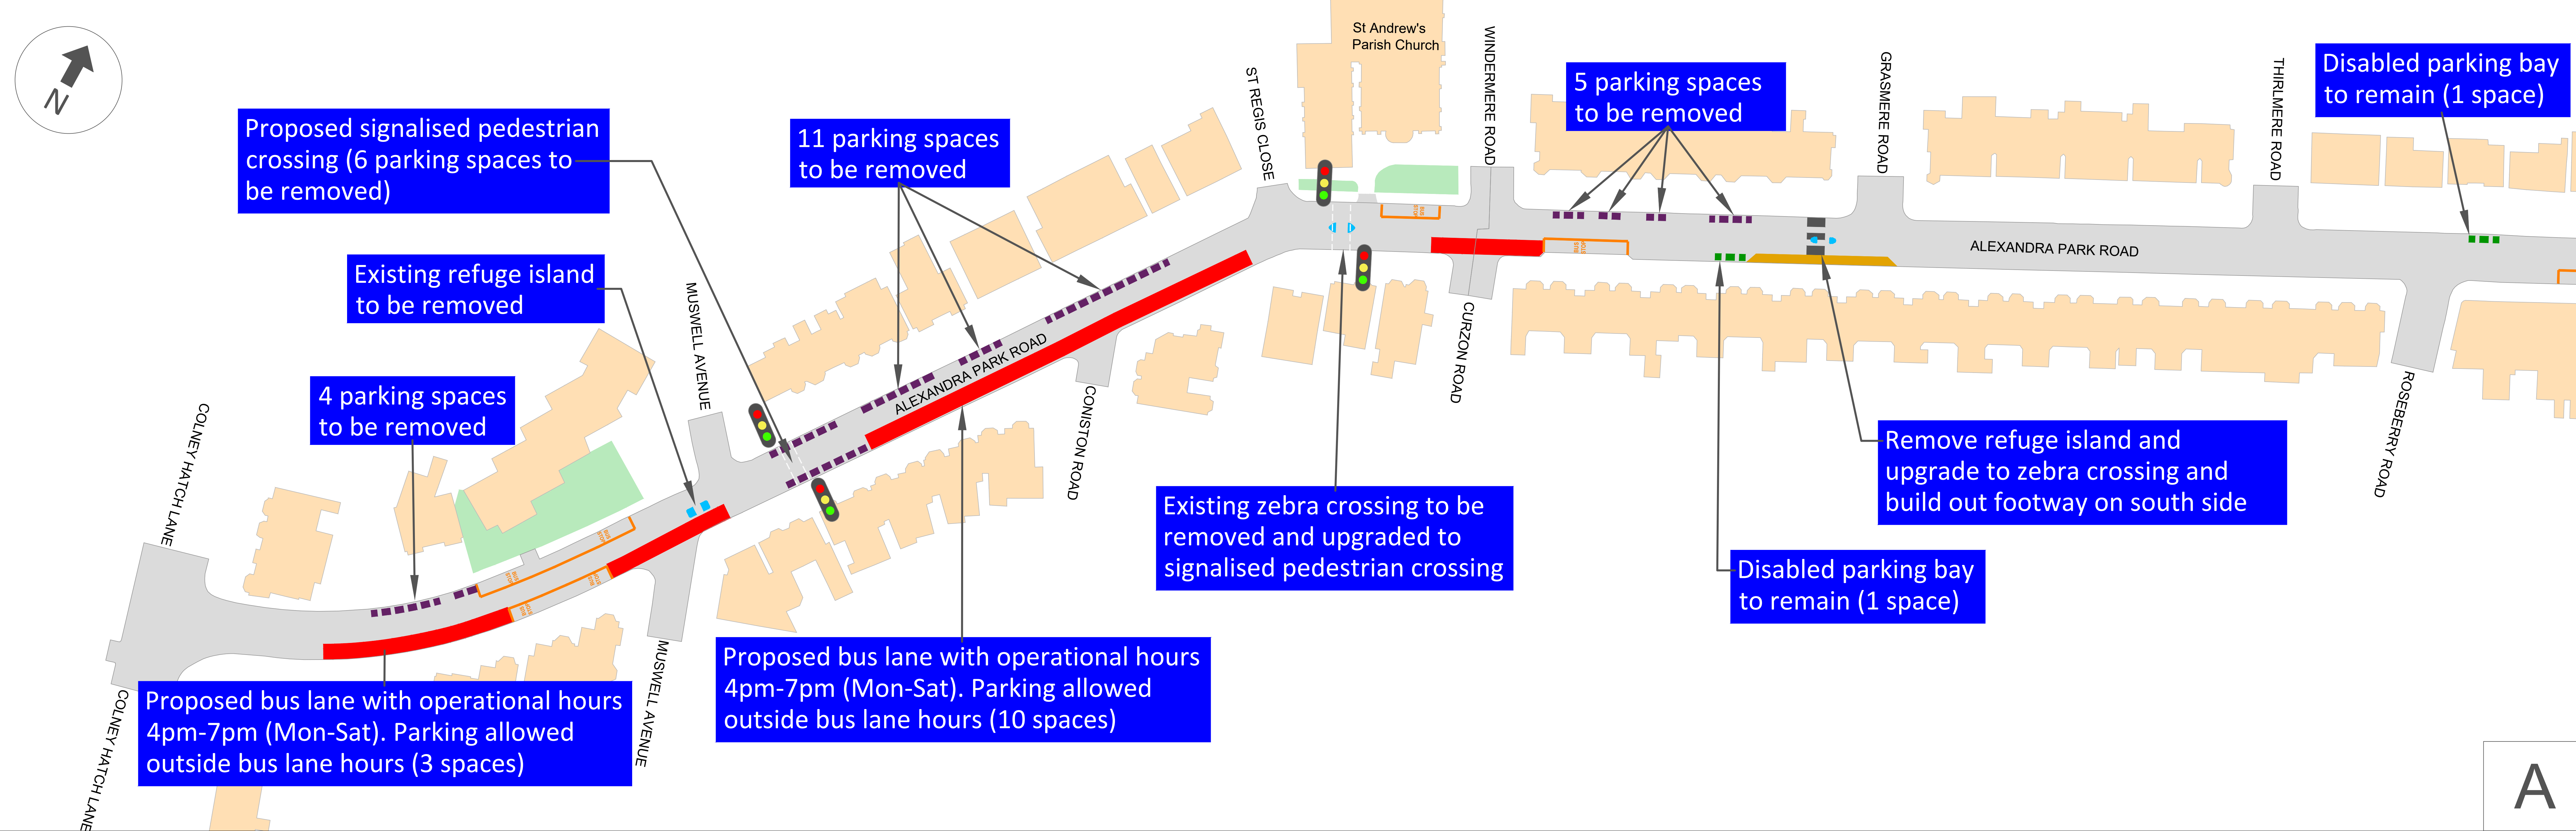

B106 Durnsford Road / Albert Road / Alexandra Park Road
Bus Priority Proposals

Existing footway / island to be removed

Proposed kerb buildouts

Proposed footway

Proposed greenery

Proposed bus lane, operational hours to 4pm - 7pm (Mon-Sat)

Existing bus stop

Permit holder parking bay to remain

Permit holder parking bay to be removed



General disabled parking bay to remain

General disabled parking bay proposed

General disabled parking bay to be relocated

Disabled parking bay to remain

Parking spaces to be removed

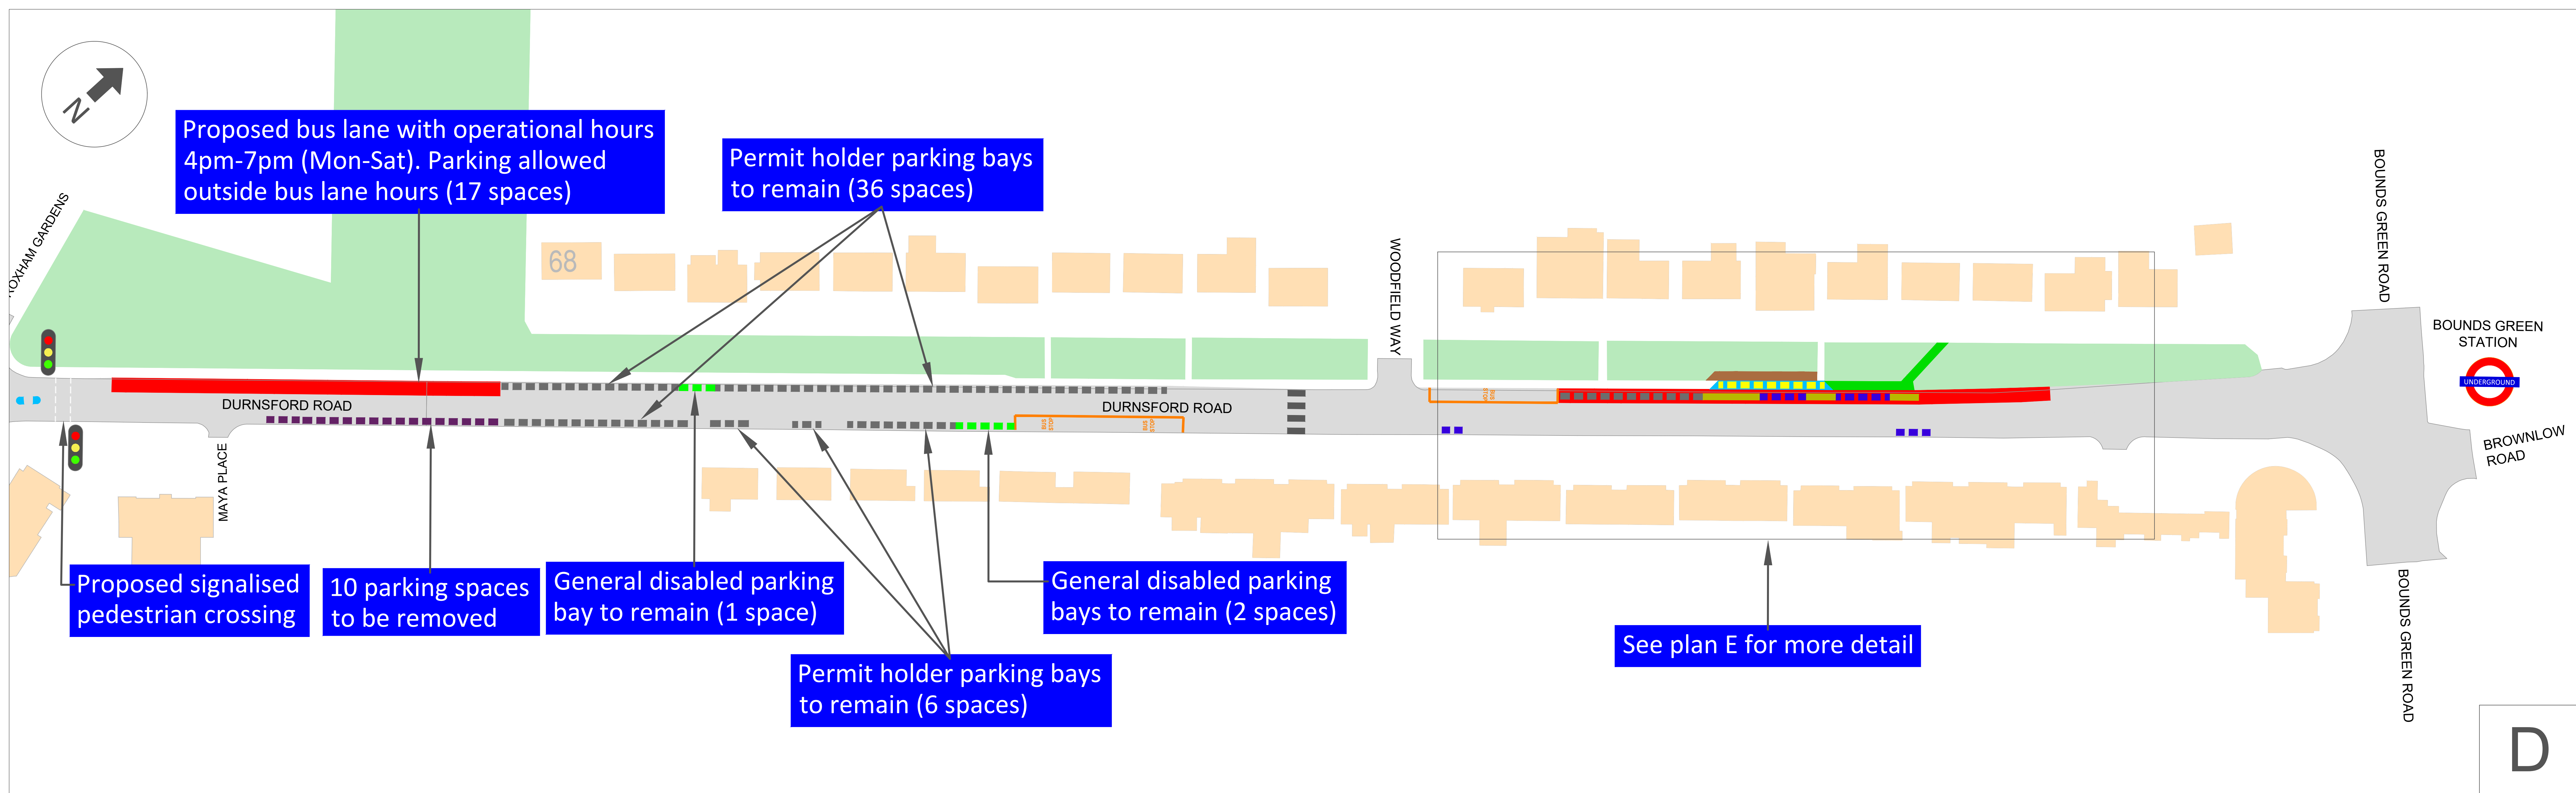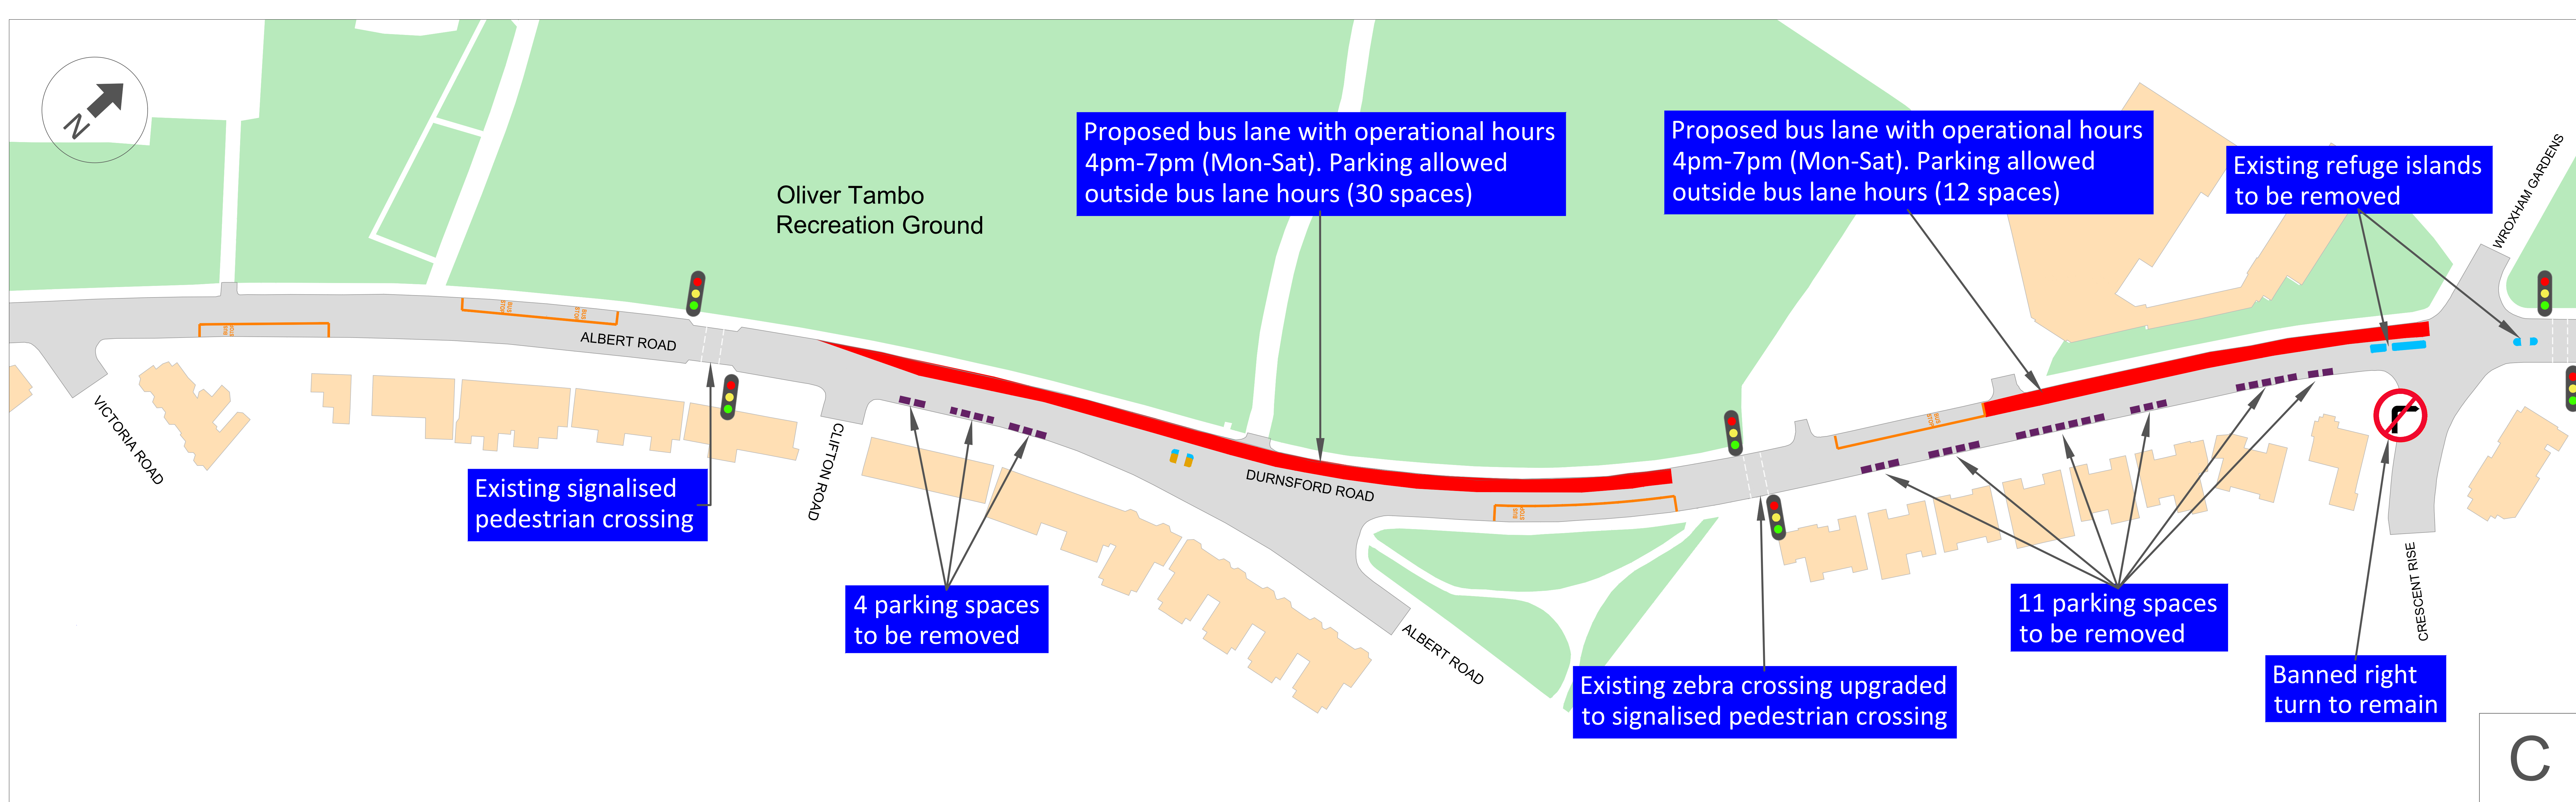

B106 Durnsford Road / Albert Road / Alexandra Park Road Bus Priority Proposals	KEY: — Existing footway / island to be removed — Proposed kerb buildouts — Proposed footway — Proposed greenery — Proposed bus lane, operational hours to 4pm - 7pm (Mon-Sat) BUS STOP Existing bus stop	PARKING KEY: Permit holder parking bay to remain Permit holder parking bay to be removed General disabled parking bay to remain General disabled parking bay proposed General disabled parking bay to be relocated Disabled parking bay to remain Parking spaces to be removed
--	---	---