


# PROPOSED ZEBRA CROSSING GLADSTONE AVENUE, N22

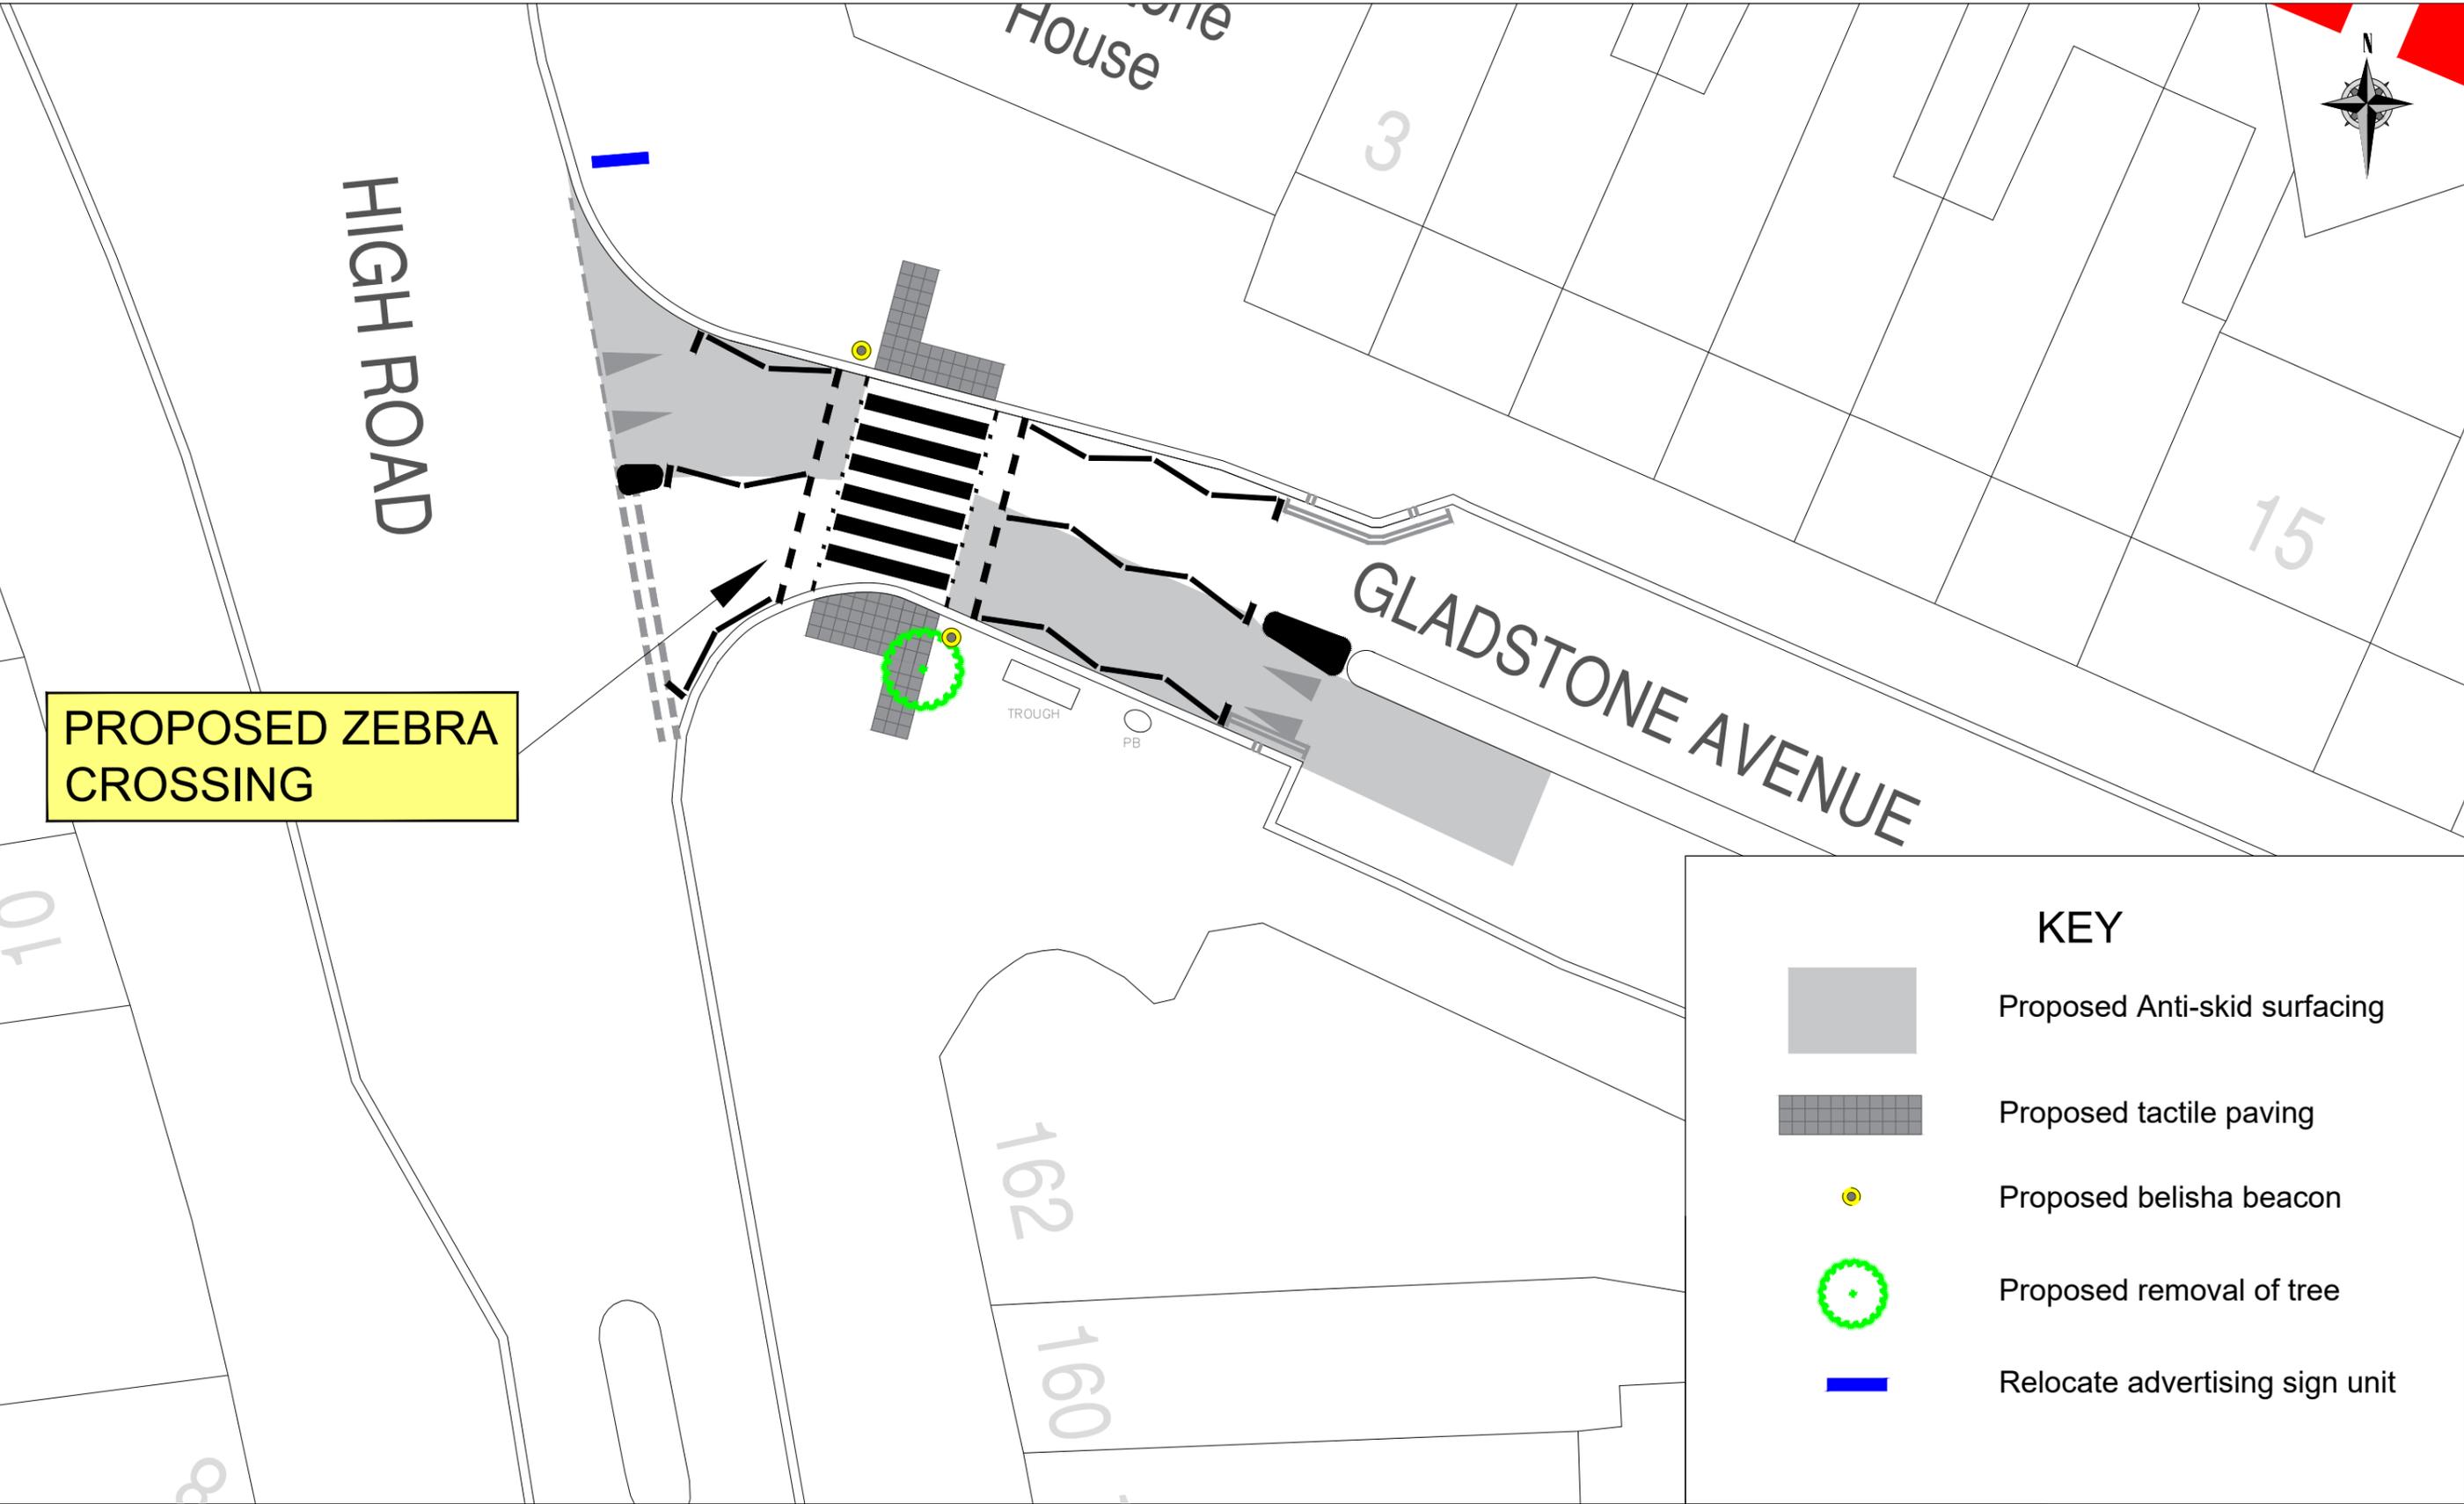

**PROPOSED ZEBRA  
CROSSING**

### KEY

-  Proposed Anti-skid surfacing
-  Proposed tactile paving
-  Proposed belisha beacon
-  Proposed removal of tree
-  Relocate advertising sign unit