


# MAP REFERRED TO IN THE LONDON BOROUGH OF HARINGEY (WARDS CORNER REGENERATION PROJECT) COMPULSORY PURCHASE ORDER 2016

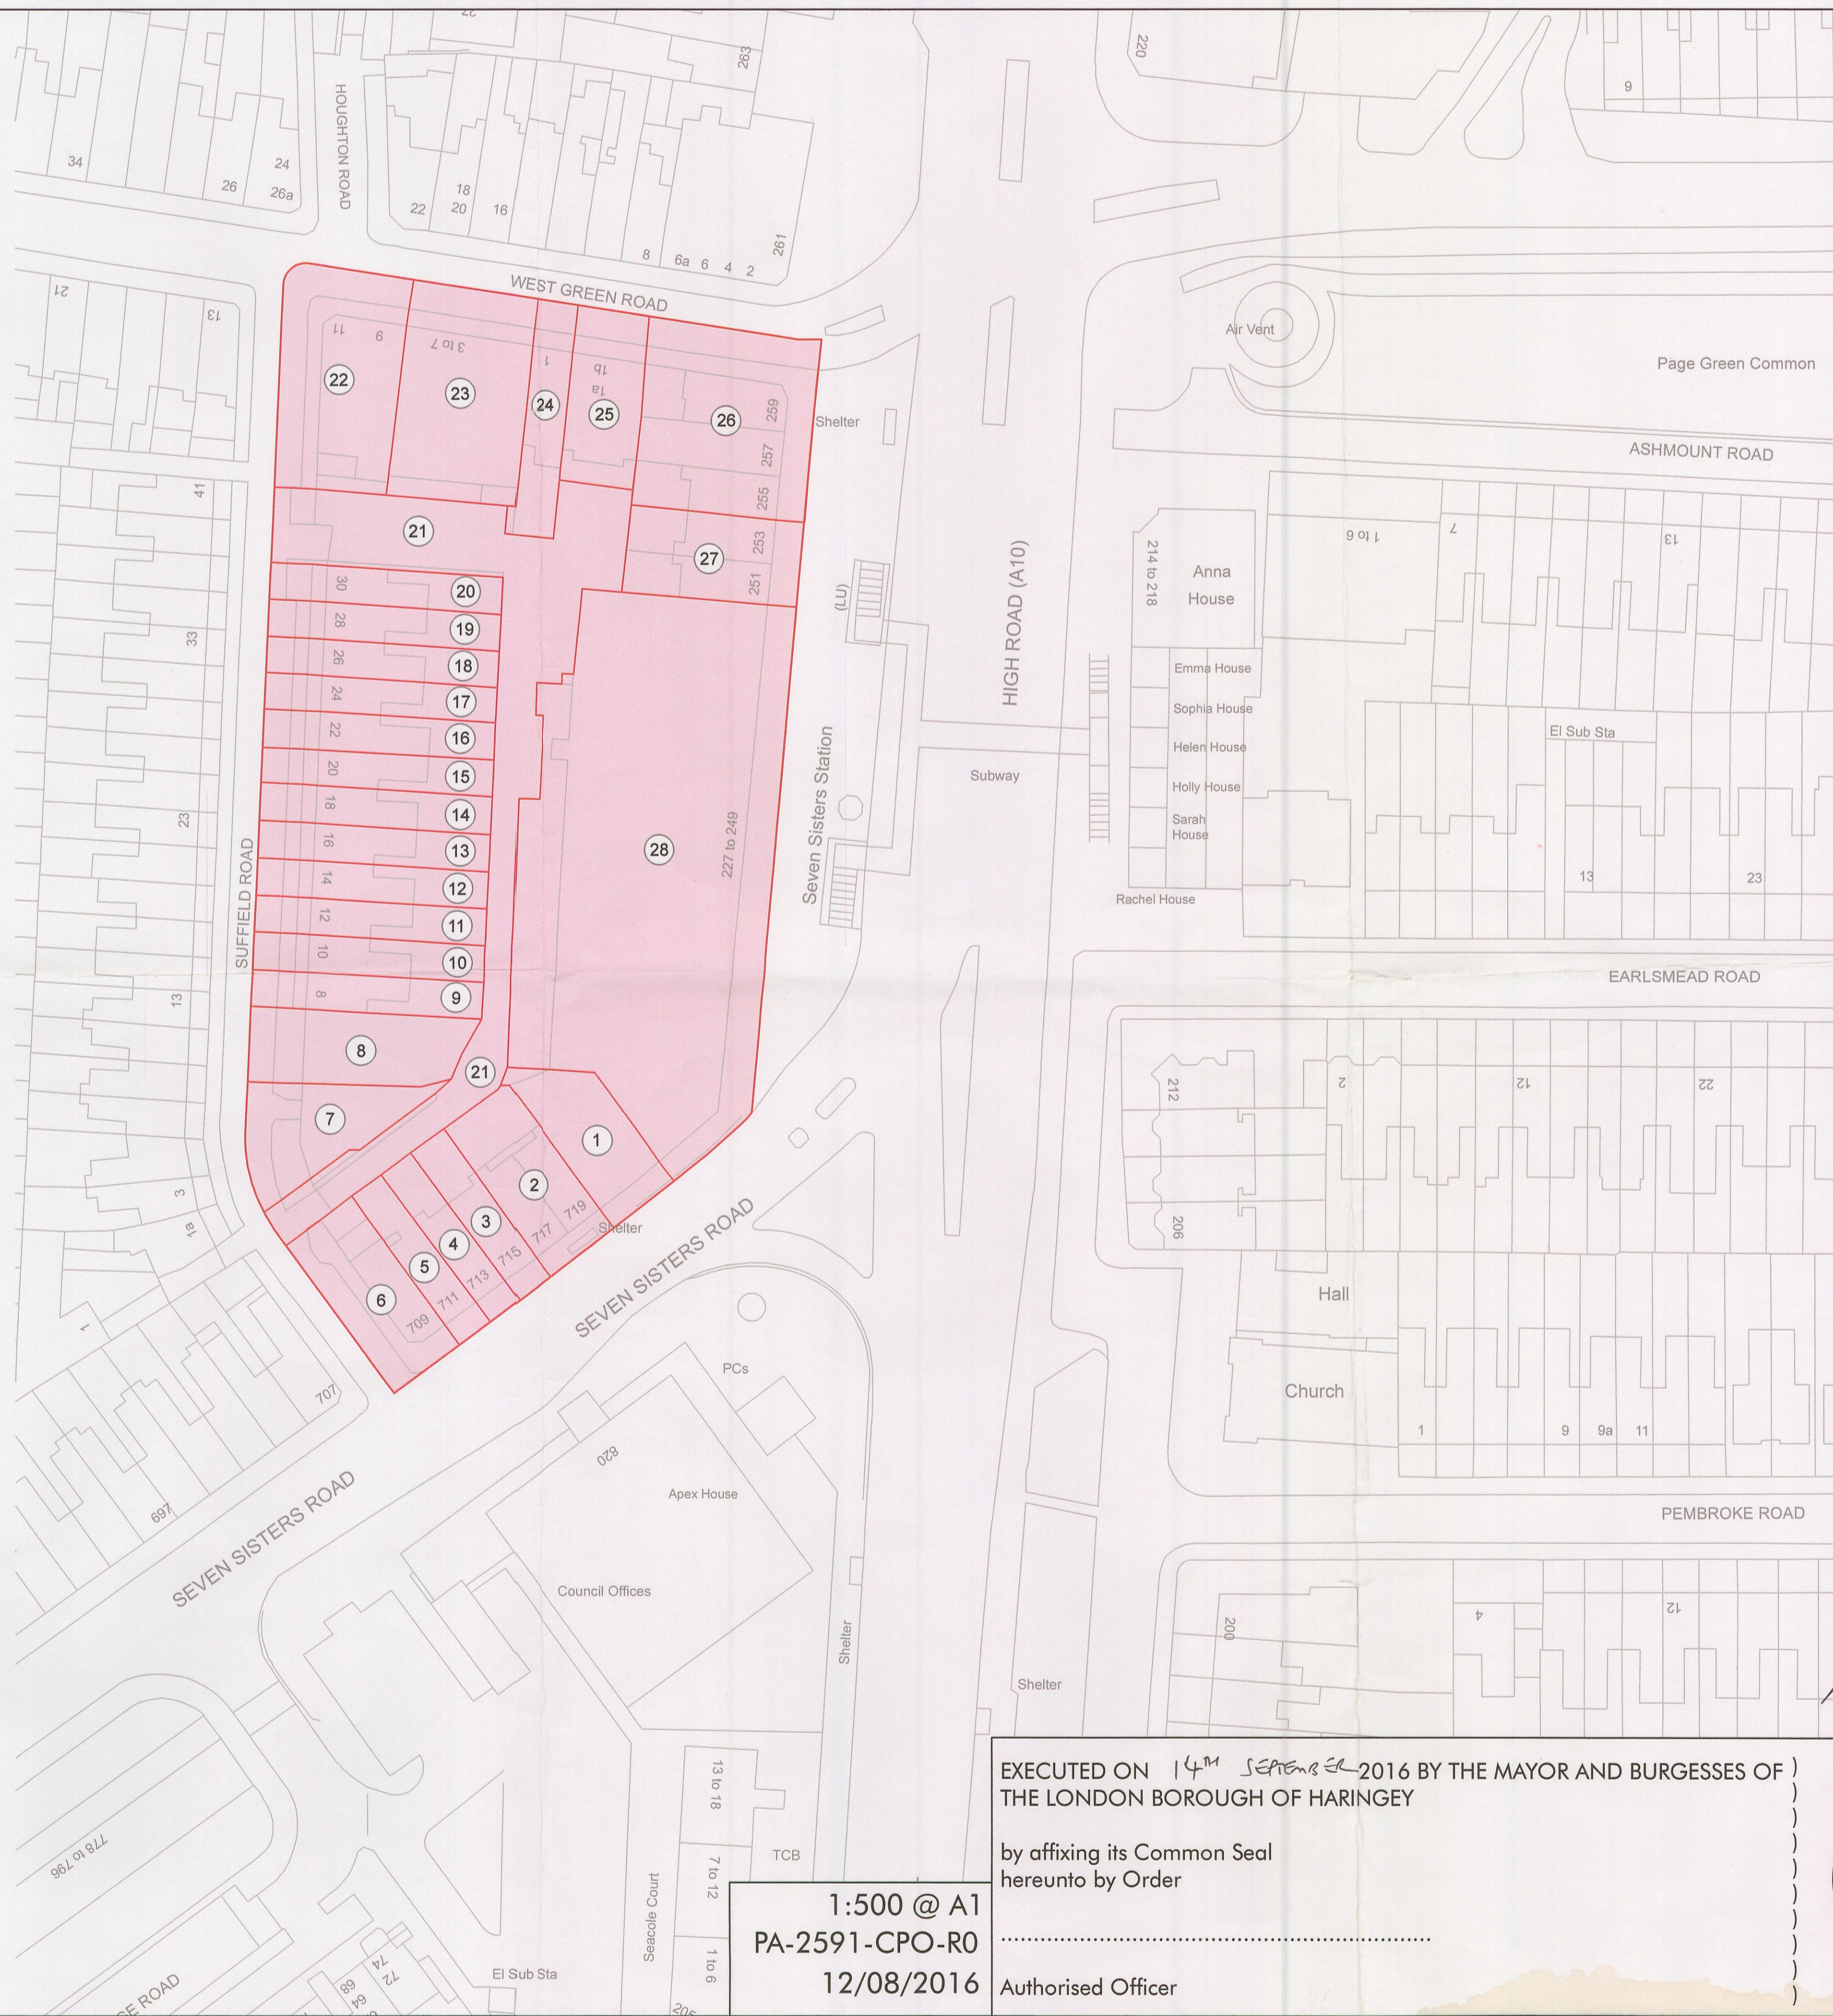

This is the map referred to in The London Borough of Haringey (Wards Corner Regeneration Project) Compulsory Purchase Order 2016 as confirmed with modification by the Secretary of State for Housing, Communities and Local Government.

Signed by authority of the Secretary of State for Housing, Communities and Local Government

*Mike Hale*  
Mike Hale  
Senior Planning Manager  
Planning Casework Unit

23 January 2019

EXECUTED ON 14<sup>TH</sup> SEPTEMBER 2016 BY THE MAYOR AND BURGESSES OF THE LONDON BOROUGH OF HARINGEY

by affixing its Common Seal hereunto by Order

1:500 @ A1  
PA-2591-CPO-R0  
12/08/2016

Authorised Officer

*Patricia Ojice*  
AUTHORISED OFFICER

